


造成計画平面図

1/250

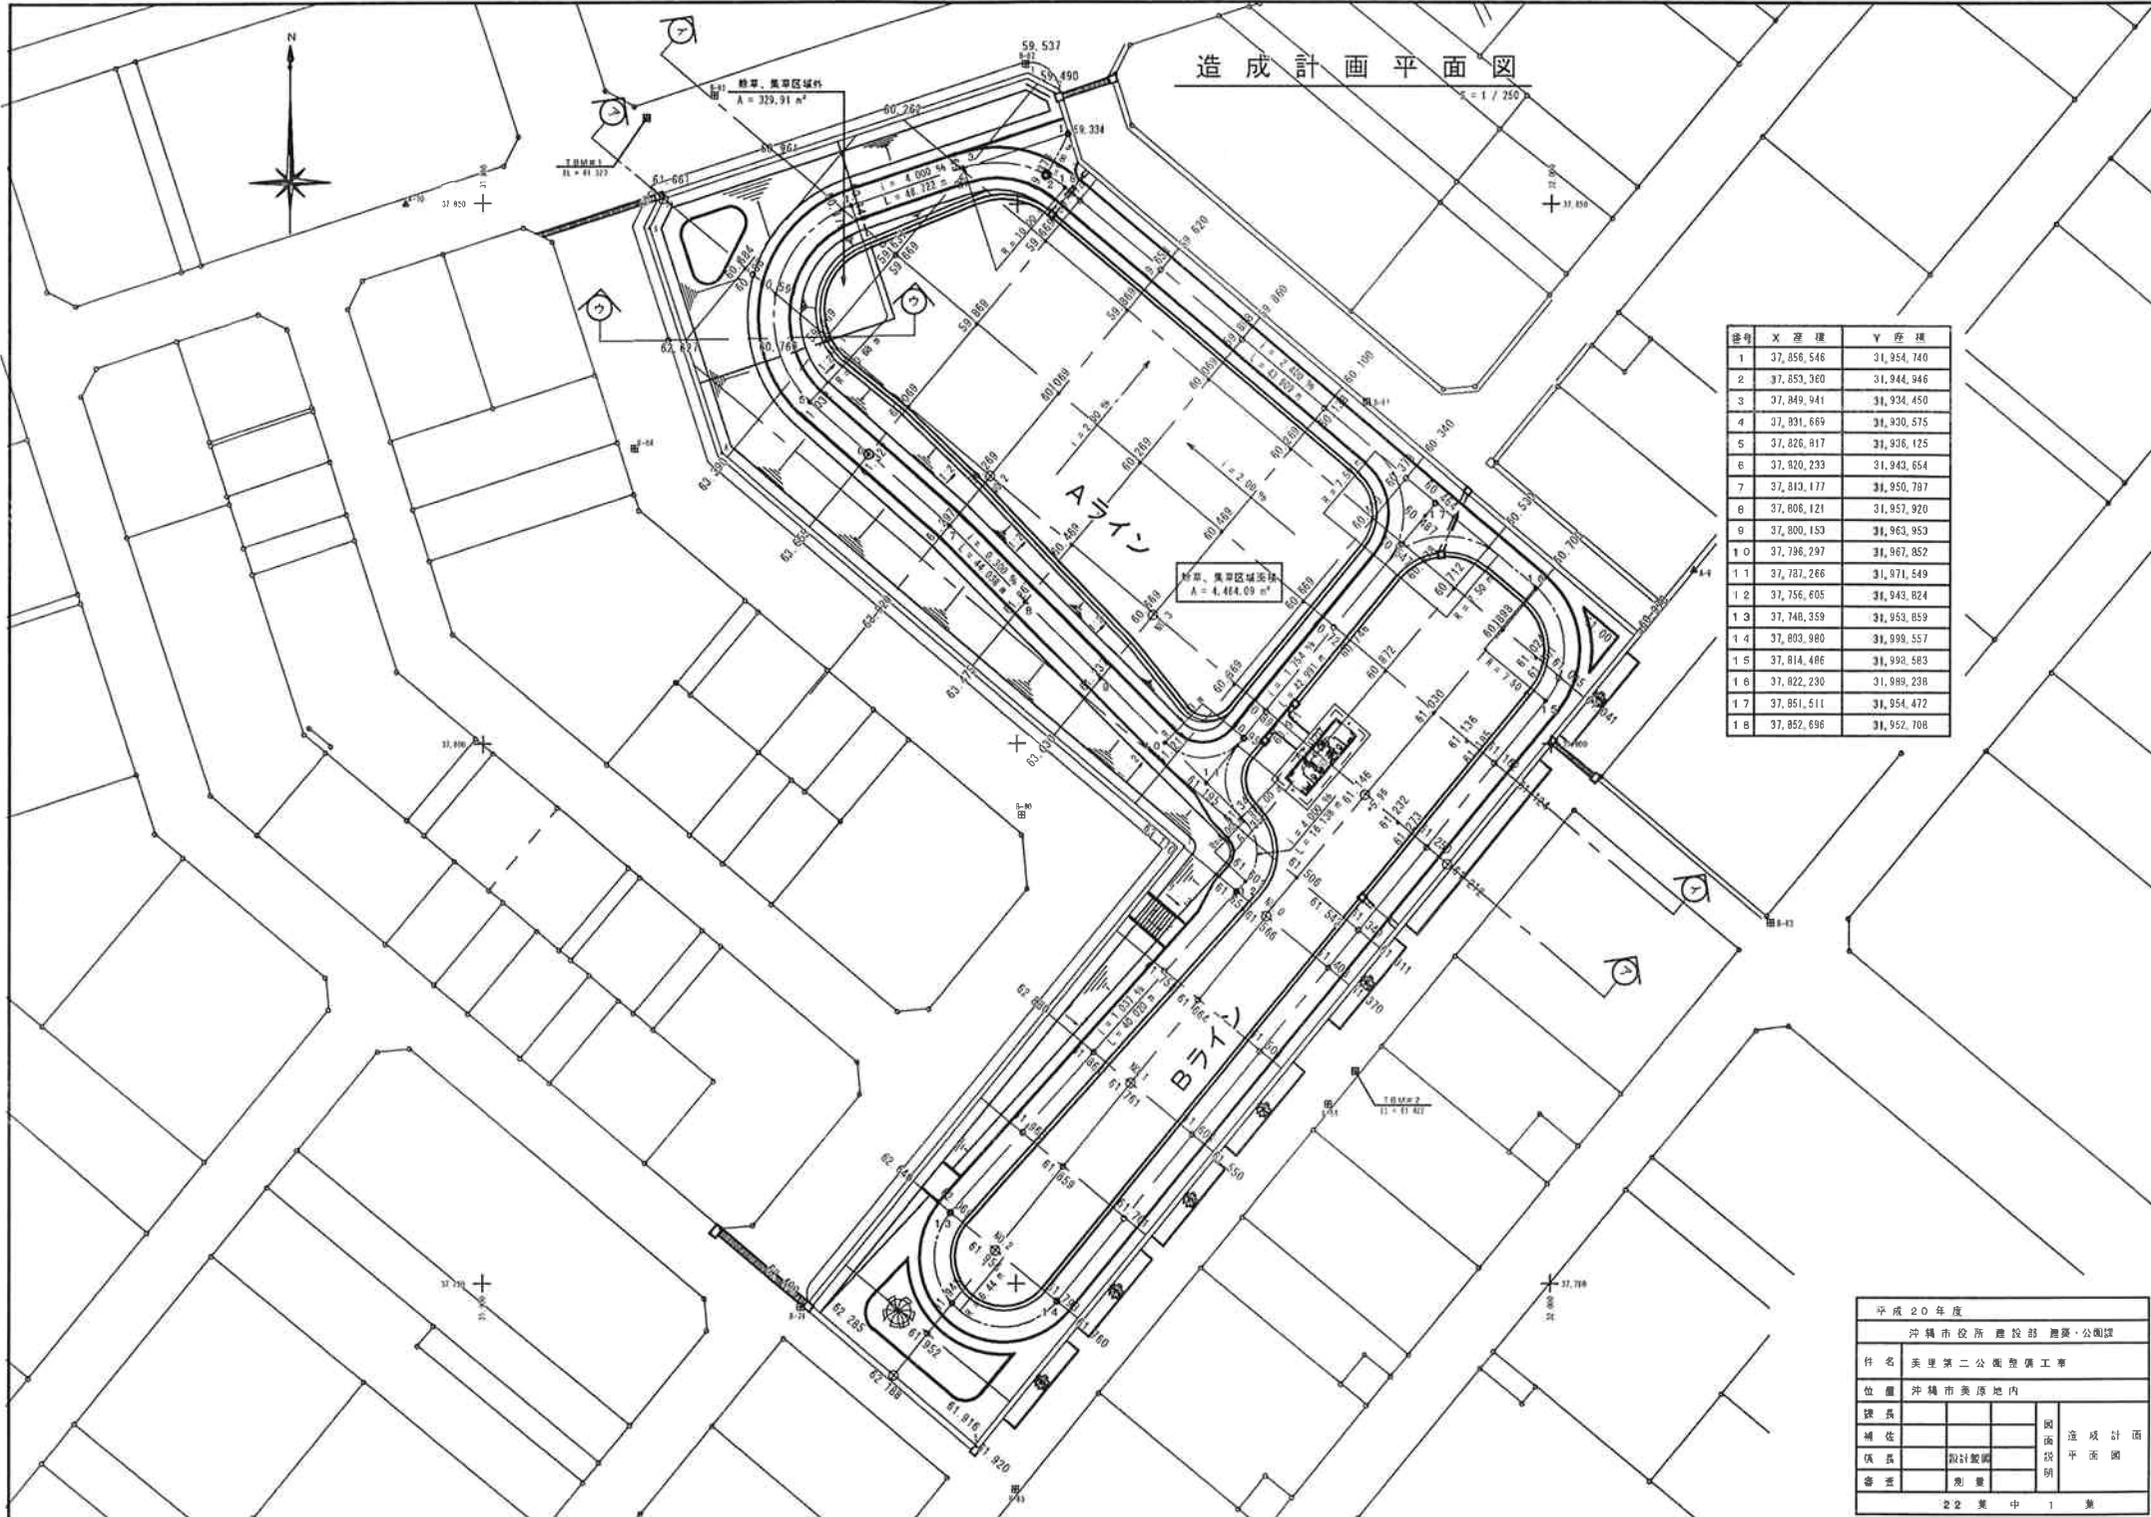

番号	X座標	Y座標
1	37,856,546	31,954,740
2	37,853,360	31,944,946
3	37,849,941	31,934,450
4	37,831,669	31,930,575
5	37,826,817	31,936,125
6	37,820,233	31,943,654
7	37,813,177	31,950,797
8	37,806,121	31,957,920
9	37,800,153	31,963,953
10	37,796,297	31,967,852
11	37,792,266	31,971,549
12	37,786,605	31,943,824
13	37,748,359	31,953,859
14	37,803,980	31,999,557
15	37,814,486	31,993,583
16	37,822,230	31,989,238
17	37,851,511	31,954,472
18	37,852,696	31,952,708

平成20年度			
沖縄市役所建設部 遊楽・公園課			
件名	美里第二公園整備工事		
位置	沖縄市美里地内		
課長			図 面 説 明
補佐			
係長			
番長			
測量			
22 葉 中 1 葉			